
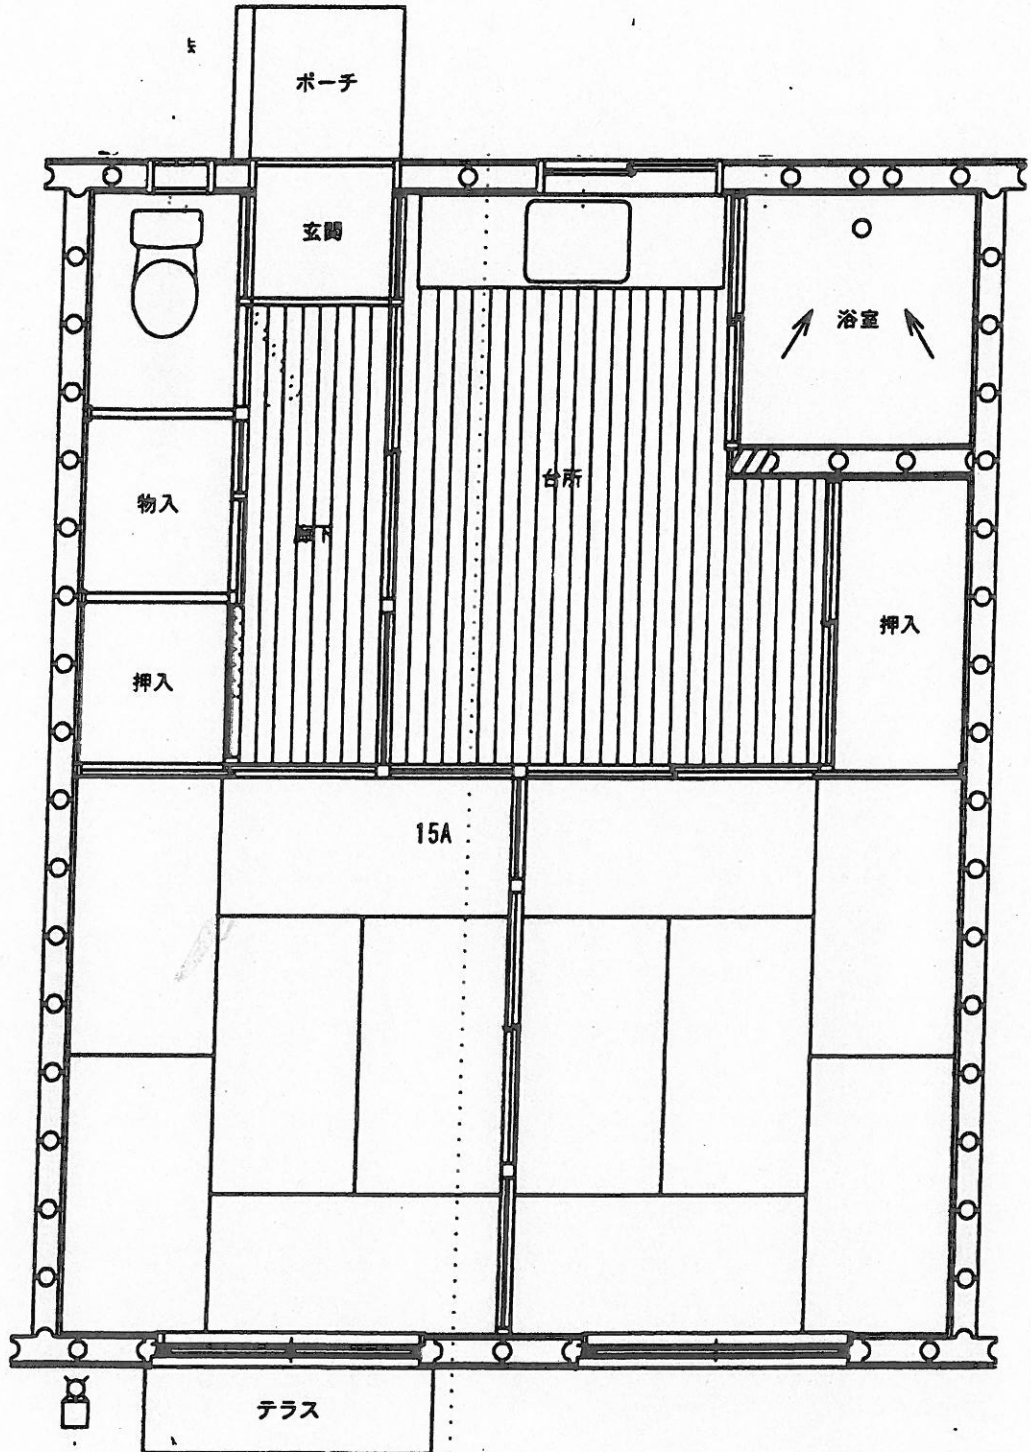


新規配管：HIVP

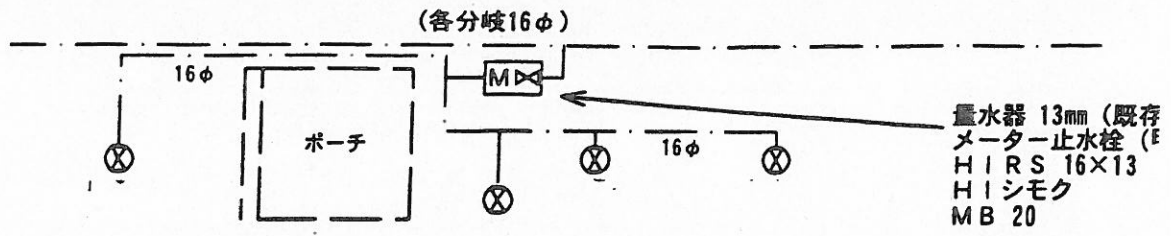

泉水 1~4

(電力取10φ)

MT II 13
RS 16×13
HIシモク
(戸4箇所)

